



Jamestown Community Meeting

August 19, 2014



Tonight's Agenda

- Post Office Update
- Jamestown Support Group
- Flood Anniversary Event
- Memorial Fund
- Volunteer Coordination Update
- Private Property Debris Removal – Demolition
- CDBG-DR Small Business Grant
- HMGP Buy-Out Program
- JVFD Fire Department
- Jamestown Water Treatment Plant Updates
- Jamestown Water Distribution System Updates
- Jamestown Road Repairs



Post Office Update

- **Decisions made:**

Hours of Operation

Mondays - Fridays 9:30am – 3:30pm

Saturdays 9:30am – 11:30am

Notice of Change 30-days after Post Master retires (9/30)
or January 9, 2015

If there is consensus on the Town's feedback, then the Town Board could write a letter to our US Senators.



Jamestown Support Group

- **When:** Wednesday, August 20th 6:30pm – 8:30pm
- **Where:** Jamestown Community Church
- **What:** A place to hold each other up while we deal with the natural response to trauma

Led by: Tamira Jenlink, MA

- Body-Centered / Nature
- Based Psychotherapist
- Mountain Vision Therapy

Everyone is welcome!





★
REBUILDING JAMESTOWN
One year later...
OPEN HOUSE

FRIDAY, SEPTEMBER 12, 2014, 3:00P-8:00P

Thursday, Sept 11	Friday, Sept 12	Saturday, Sept 13
7-10pm Jamestown Mercantile Esther Sparks & the Whiskey Remedy Late Night Walk to cemetery to toast Joey	3-8pm Jamestown Town Hall Open House Event <ul style="list-style-type: none"> • Progress Slideshow • Artist displays • Author Table - for Jamestown related books & poetry • Gratitude Table / Wailing Wall • Labyrinth Construction 	12pm Elysian Park Labyrinth Dedication - noon 2pm Elysian Park Town Potluck / Open Mic 4pm Elysian Park Square Dance

Please see Nina to sign up as a volunteer
See Rainbow or Erika with ideas or questions



Memorial Fund

Mission: The Town of Jamestown's mission is to design and construct a memorial commemorating the 2013 Flood in order to both preserve the history of the event and to honor the strength and resilience of our residents.

Goal: \$50K

<http://www.Firelilyfund.com>



Volunteer Coordination Update

Mennonite Disaster Service

- Wayne Stucky is the new Project Director for MDS and his wife, Carole continues in her role as office manager. Wayne was a crew leader for several weeks prior and they will be departing this weekend.
- The team assisted Tim and Wendy Stokes erect the walls of their new home last week. MDS assisted them with framing their home.
- Group of MDS schoolteachers from Wisconsin did a variety of heavy lifting, concrete mixing, and construction projects, etc.
- MDS volunteers are close to having the Loupee house ready for volunteer housing and have been steadily making progress on dry walling, painting and replacing floors. The shower trailer was successfully moved from the school down to the property with the assistance of trailer genius and MDS volunteer, Roger Clausen.
- Mostly due to harvesting and seasonal work, over the next few weeks there will be a lull in MDS volunteers in Jamestown. This will last about two weeks and then will pick up again in September. At this point, we hope to be building at least two homes while continuing repairs on a few others.



As always, if you have repair needs due to the flood, please contact Nina.



Volunteer Coordination Update

Flatirons Habitat for Humanity

- Acting as financial agent for the CDBG-DR (Community Development Block Grant) funding from the state for rebuilds
- Hope to break ground on the first home in the beginning of Sept.
- Rebuilds in town will be a combination of those who will be using CDBG-DR funding with volunteers from MDS / some homes will be self funded with volunteer help from MDS





Volunteer Coordination Update





Private Property Debris Removal - Demolition

Updates:

- In progress. Will be complete this week.





CDBG-DR Small Business Grant

- Boulder SBDC has helped 9 Jamestown businesses through CDBG-DR process with a reported loss of \$547,357 with an unmet need of \$446,174.
- These businesses have been awarded \$163,046 in SBA EIDL monies.



HMGP Buy-Out Program

Next Steps	Due	Status
Letters of Determination	Jul 11	Complete
<u>Offer to Sell</u> <ul style="list-style-type: none"> • Offer to Sell Real Property • Homeowner Affidavit (Duplication of Benefits) • Voluntary Participation Agreement Part 2 	Jul 25	Complete
<u>Reject Invitation</u> <ul style="list-style-type: none"> • Property Owner's Affidavit to Withdraw from the Hazard Mitigation Grant Program 	Jul 25	Complete
<u>Contest</u> <ul style="list-style-type: none"> • Notification to Town (Tara Schoedinger) • 3rd Independent, State-Certified Appraisal to Town • Complete Desktop Review • Accept Updated Offer to Sell • Decline Updated Offer to Sell 	Jul 18 Aug 1 Aug 8 Aug 15 Aug 15	Complete Complete Complete Complete Complete
Application Due to the State	Aug 29	Due



Emergency Watershed Protection

Update: The concrete has been poured to make the berm on Howlett's Gulch. Over the next few days it will be tested. Once it passes, the property will be filled in.





JVFD Fire Department

Update:

- Temporary building complete by end of August
- Demolition of old fire station complete by mid-September
- Construction of new fire station by mid-December





Jamestown Water Treatment Plant Updates

Water Treatment Plant Repairs

- Repairs include:
 1. Infiltration gallery
 2. Permanent intake
 3. Roughing filter
 4. Well house
- **Work on hold until test results received from CDPHE**





Jamestown Water Distribution System

Update:

- **3 creek crossings and Ward St: to be scheduled**
- 79 out of 98 structures have been activated
- = 80% (these do not include houses currently being demolished or rebuilt)

Important Information:

- Activation will occur under a Boil Water Advisory
- You are not required to activate your service until the Boil Advisory is lifted
- Cisterns must be permanently disconnected to prevent cross connection contamination of the water system
- Please NO irrigation until the Town has advised
- Billing will resume when the water system is repaired and the Boil Advisory is lifted



Jamestown Water Distribution System Updates

Individual Service Lines

- FEMA approved lowering 10' of service line
- Working with FEMA to define the scope for the individual service line repairs under FEMA Public Assistance, including:
 - Missing service lines
 - Homes being demolished (both rebuilds and buy-outs)

Water Distribution - Progress

Item	Completed (7/8)	Completed (7/22)	Completed (8/5)	Completed (8/19)	Remain
Water Main Constructed	1,630 Lft	3,708 Lft	4,488 Lft	4,900 Lft	150 Lft
Existing Service Connections Flushed	42	42	52	57	0
New Service Connections Completed	0	8	52	52	10
Activated Water Services	0	38	48	79	19

Road Repairs


Update:

- Area 1: DEI working to complete repairs prior to school opening on Thursday
- 12th St: in progress through the end of August
- Lower Main St: in progress through the end of August
 - Road closed 1-day: 8/30 (Saturday)
- Main St: complete
- 15th St: to be scheduled
- High St/Skunk Tunnel: to be scheduled
- Ward St: box culvert construction by end of August




Andersen Hill

Andersen Hill

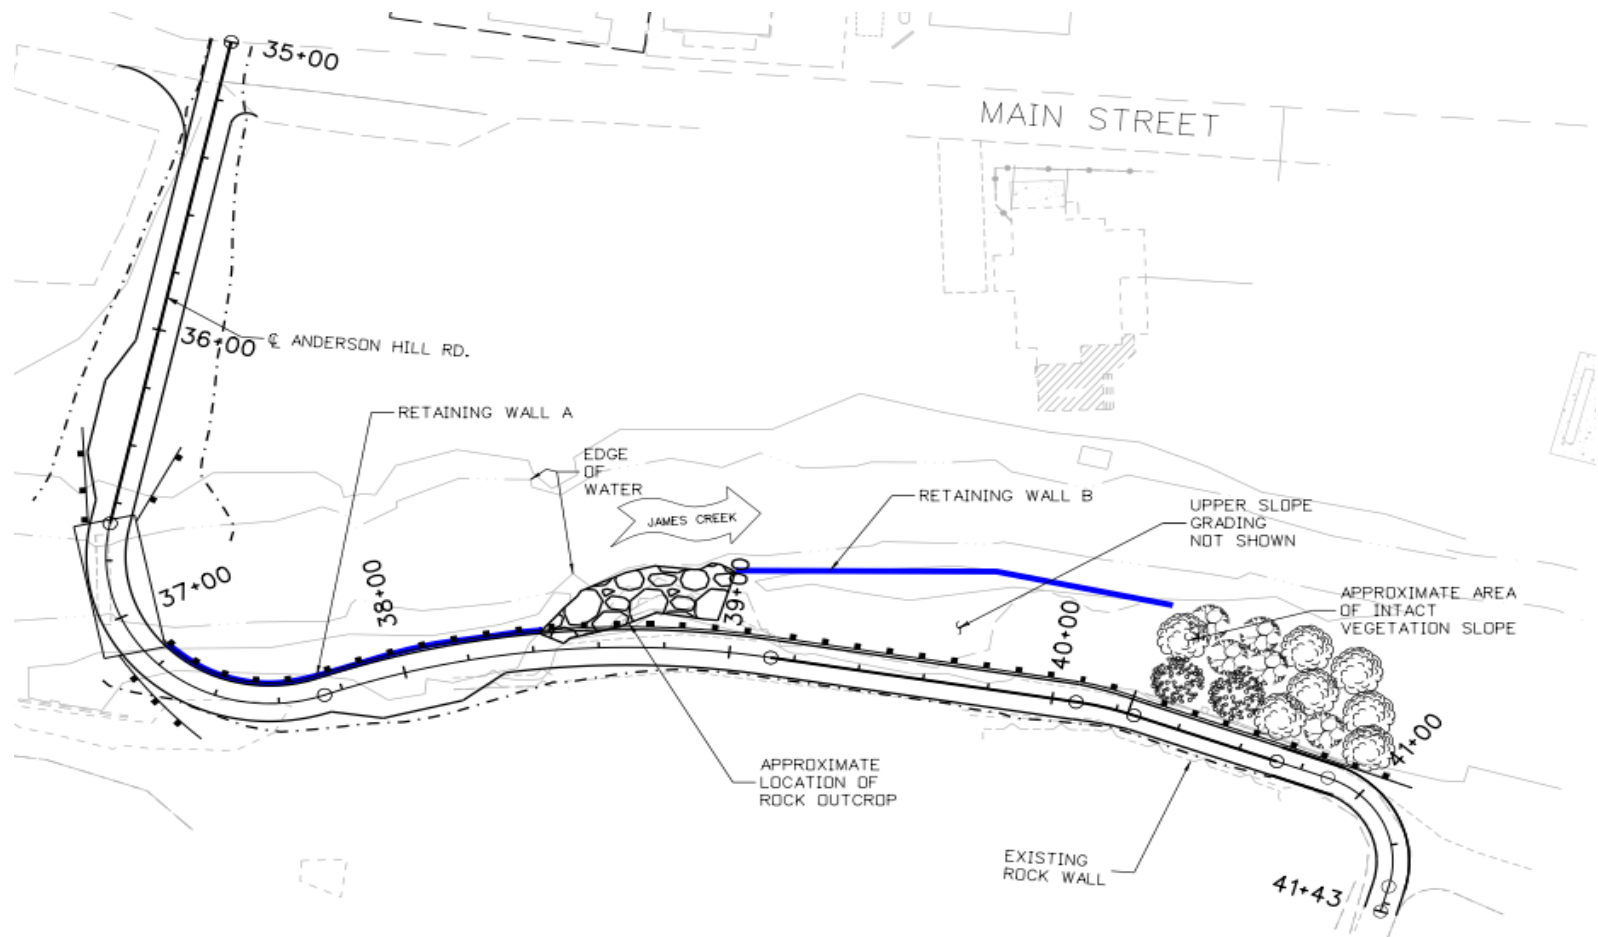


General Plan

Andersen Hill

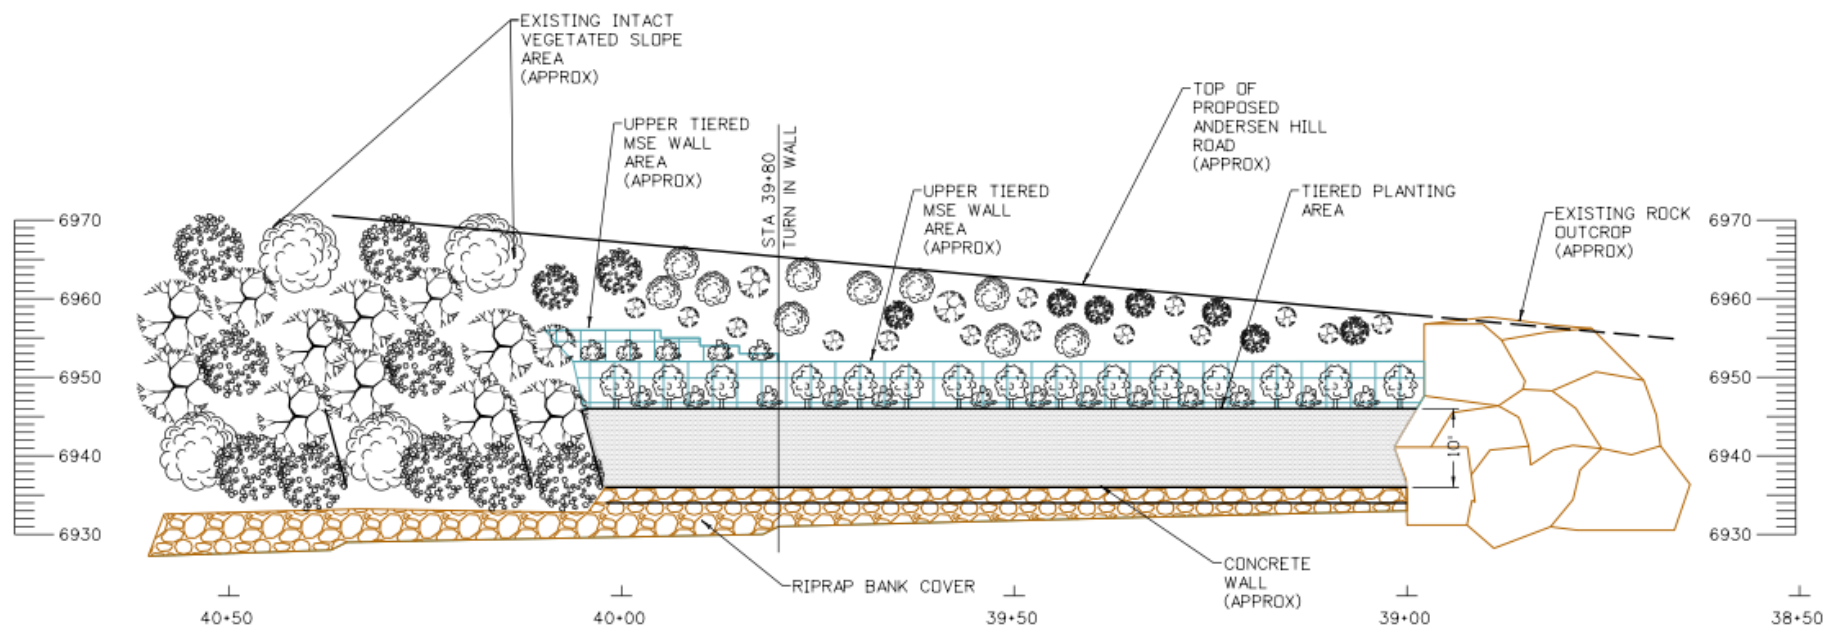

Wall B – General Front View Elevation

Andersen Hill

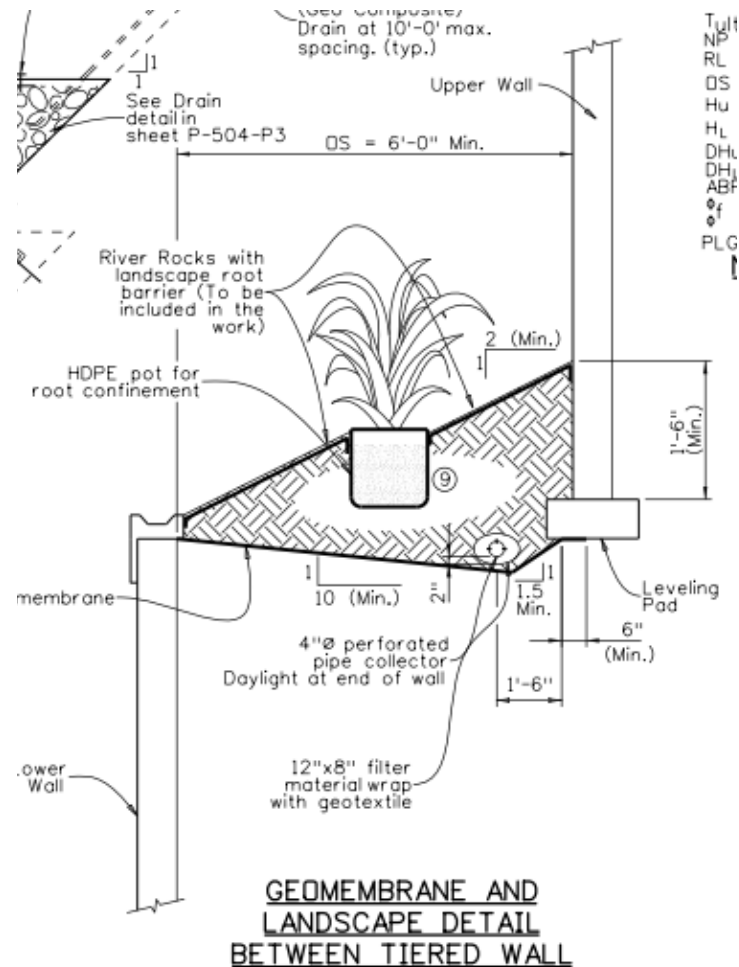


MSE Wall – Tiered Planting Area

Andersen Hill



Concrete Panel MSE Wall Examples

Andersen Hill

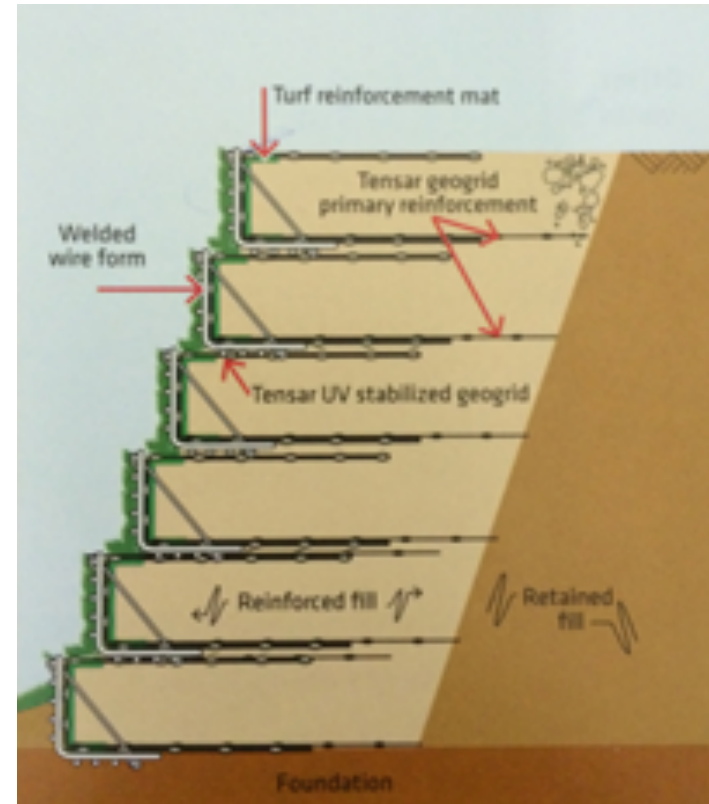

Vegetated MSE Wall Example

Andersen Hill





ameco



Vegetated MSE Wall Example




Questions?

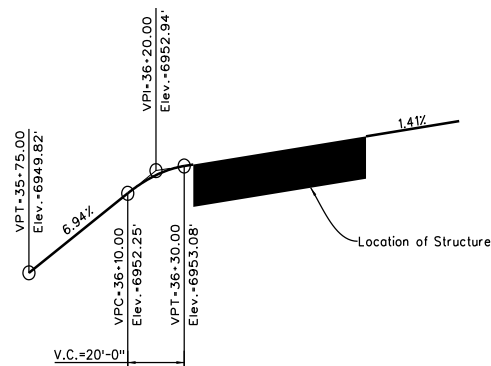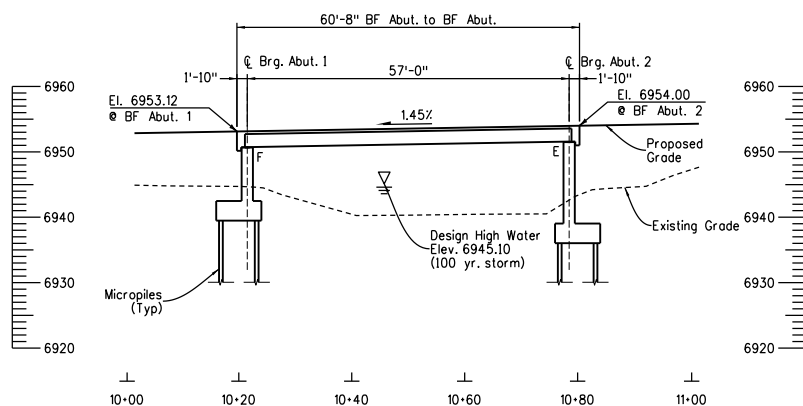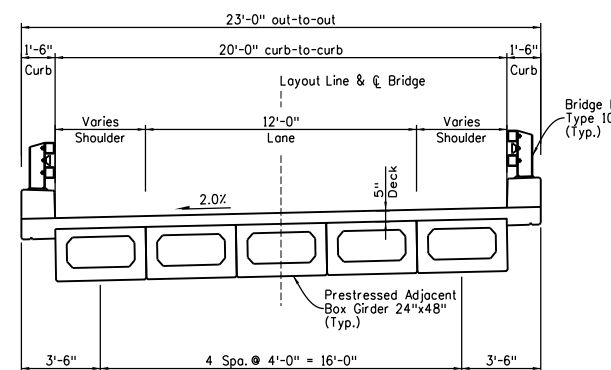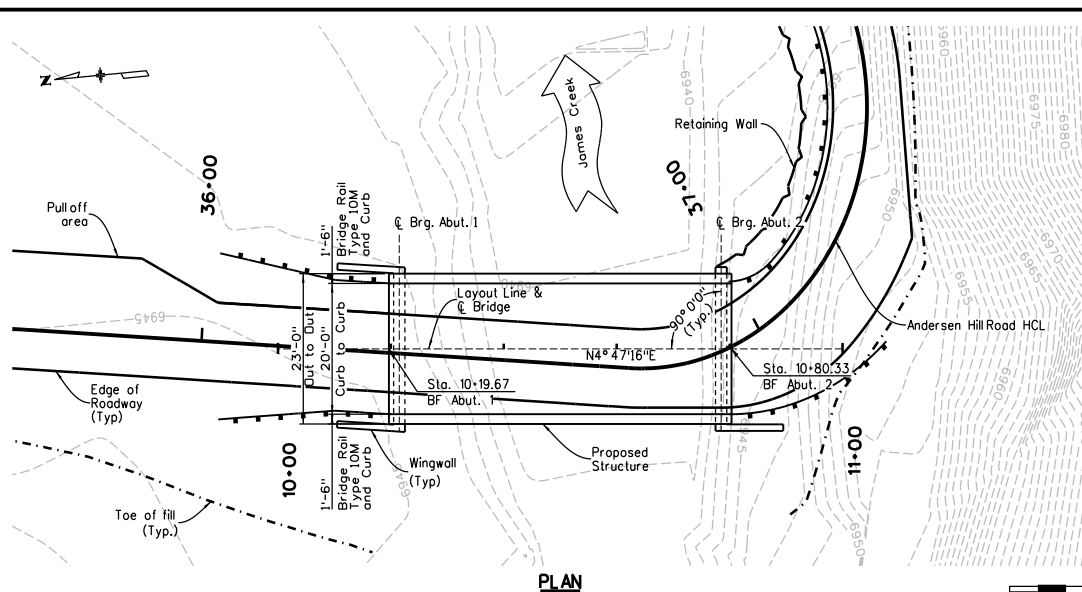

Design				Detail				Quantities			
	INITIAL	DATE		INITIAL	DATE	INITIAL	DATE		INITIAL	DATE	
Designed By	xxx	MM/YY		Detached By	xxx	MM/YY		Quantities By	xxx	MM/YY	
Checked By	xxx	MM/YY		Checked By	xxx	MM/YY		Checked By	xxx	MM/YY	

Print Date: 8/15/2014
File Name: GLL.dgn
Horiz. Scale: 1:20 Vert. Scale: As Noted
Staff Bridge Branch - Unit 022X Unit Leader Initials

 AMEC Colorado Center Tower 2
2000 S. Colorado Blvd Suite 2-1000
Denver, Co 80222 Phone: 303-935-6505

Sheet Revisions		
Date:	Comments	Init.

TOWN OF JAMESTOWN

As Constructed	GENERAL LAYOUT ANDERSEN HILL BRIDGE			Project No./Code
No Revisions:				Project Number
Revised:	Designer: J. Summers	Structure Numbers		Code
	Detailer: C. Fisher			
Void:	Sheet Subset: Bridge	Subset Sheets: 801 of 801		Sheet Number 7