



Jamestown Community Meeting

September 2, 2014



Tonight's Agenda

- Long-Term Recovery Plan Update - Marjo
- Jamestown Support Group
- Flood Anniversary Event
- Memorial Fund
- Volunteer Coordination Update
- Private Property Debris Removal – Demolition
- CDBG-DR Small Business Grant
- HMGP Buy-Out Program
- JVFD Fire Department
- Jamestown Water Treatment Plant Updates
- Jamestown Water Distribution System Updates
- Jamestown Road Repairs



Long-Term Recovery Plan Update

Marjo Curgus
Del Corazon Consulting





Jamestown Support Group

- **When:** Wednesday, September 3rd 6:30pm – 8:30pm
- **Where:** Jamestown Community Church
- **What:** A place to hold each other up while we deal with the natural response to trauma

Led by: Tamira Jenlink, MA

- Body-Centered / Nature
- Based Psychotherapist
- Mountain Vision Therapy

Everyone is welcome!





★
REBUILDING JAMESTOWN
One year later...
OPEN HOUSE

FRIDAY, SEPTEMBER 12, 2014, 3:00P-8:00P

Thursday, Sept 11	Friday, Sept 12	Saturday, Sept 13
7-10pm Jamestown Mercantile Esther Sparks & the Whiskey Remedy Late Night Walk to cemetery to toast Joey	3-8pm Jamestown Town Hall Open House Event <ul style="list-style-type: none"> • Progress Slideshow • Artist displays • Author Table - for Jamestown related books & poetry • Gratitude Table / Wailing Wall • Labyrinth Construction 	12pm Elysian Park Labyrinth Dedication - noon 2pm Elysian Park Town Potluck / Open Mic 4pm Elysian Park Square Dance

Please see Nina to sign up as a volunteer
See Rainbow or Erika with ideas or questions



Flood Anniversary Updates

Calling all cupcake bakers!!!

- We are looking for people to bake 2 dozen cupcakes for the open house event. If you would like to commemorate the flood in their decoration, please go crazy. We would also love to have any cupcakes that you would like to contribute. Please contact Nina by Sunday if you would like to participate.

Looking for Community Volunteers

- Open House
- Picnic/Square Dance
- Sign-up sheet

Writers and Song Writers

- Last call to writers and song writers who would like to participate in the open house event on Sept. 12th. If you have a flood related work, please contact Silvia Welner.



Volunteer Coordination Update



Mennonite Disaster Service (MDS)

- Project Director, Don Horst from Kansas will be leaving this Saturday and will be replaced by Bruce and Nancy Smith who were with us once before.
- MDS has completed most projects outside of JT and are solely focused on the Loupee residence to house volunteers and Leesa's home.
- Fewer MDS volunteers this time of year but will pick up again mid-September - in time for home rebuilds.

Volunteers

- Small groups interested in coming up to help residents, if you need help please contact Nina.
- Once long-term planning process is complete, we will also plan out volunteer efforts to assist.



One Million Faces Project

- Peg Dyer - photographer/artist to lead the community project
- Everyone will receive 2 photos, one to keep and one to leave
- The photos will be used by the community in an art project at a later date
- When:
 - Open House - Friday, 3:00 P.M. - 8:00 P.M.
@ Town Hall
 - Town Potluck - Saturday, Sept 13, 2:00 P.M. - 4:00 P.M.
@ Elysian Park
- How much? Free! American Red Cross is covering the tab. (Thank you, Red Cross!)
- More info: onemillionfaces.org





HMGP Buy-Out Program

Next Steps	Due	Status
Letters of Determination	Jul 11	Complete
<u>Offer to Sell</u>	Jul 25	Complete
<ul style="list-style-type: none"> • Offer to Sell Real Property • Homeowner Affidavit (Duplication of Benefits) 		
<div>Schedule for Application Approval TBD</div>		
<ul style="list-style-type: none"> • Property Owner's Affidavit to Withdraw from the Hazard Mitigation Grant Program 		
<u>Contest</u>		
<ul style="list-style-type: none"> • Notification to Town (Tara Schoedinger) 	Jul 18	Complete
<ul style="list-style-type: none"> • 3rd Independent, State-Certified Appraisal to Town 	Aug 1	Complete
<ul style="list-style-type: none"> • Complete Desktop Review 	Aug 8	Complete
<ul style="list-style-type: none"> • Accept Updated Offer to Sell 	Aug 15	Complete
<ul style="list-style-type: none"> • Decline Updated Offer to Sell 	Aug 15	Complete
Application Due to the State	Aug 29	Complete



JVFD Fire Department

Update:

- Temporary building complete by end of August
- Demolition of old fire station complete by mid-September
- Construction of new fire station by mid-December





Jamestown Water Treatment Plant Updates

Water Treatment Plant Repairs

- Repairs include:
 1. Infiltration gallery
 2. Permanent intake
 3. Roughing filter
 4. Well house



Water Distribution, Road and Bridge


- Scope
 - Restore Water Distribution System and Service Connections (Phase 1)
 - Repair Roadways and Culverts (Phase 1)
 - 12th St from Lower Main St to Forest Service
 - Lower Main St
 - Ward St
 - Anderson Hill Bridge and Wall (Phase 2)
 - Replace Roadway Bridge
 - New Roadway Alignment due to James Creek shift

Water Distribution - Progress

Item	Completed (7/8)	Completed (7/22)	Completed (8/19)	Completed (9/2)	Remain
Water Main Constructed	1,630 Lft	3,708 Lft	4,900 Lft	4,900 Lft	150 Lft
Existing Service Connections Flushed	42	42	57	57	0
New Service Connections Completed	0	8	52	52	10
Activated Water Services	0	38	79	81	17



Andersen Hill

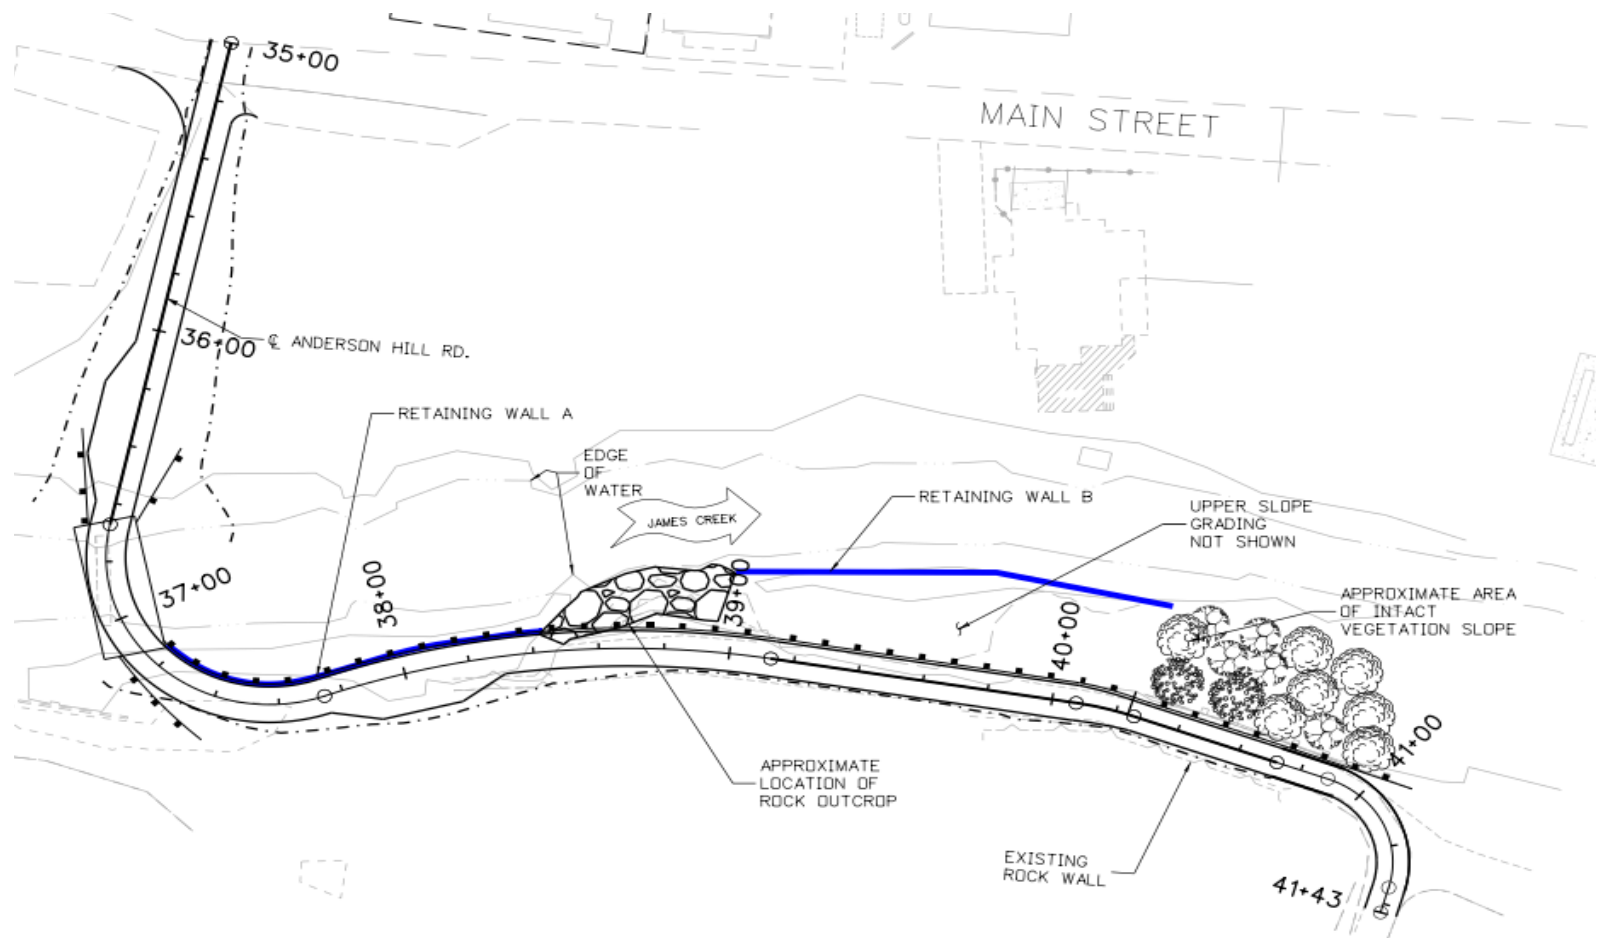

General Plan

DESIGN	INITIAL	DATE	QUANTITIES	DATE
Designed By	XXX	MM/YY	Quantities By	XXX
Checked By	XXX	MM/YY	Checked By	XXX





\\ju10w10000\308647_PW_P\Projects\Transportation\Jamestown\300_CADD\9.01 Bridge\Drawings\GL1.dgn


Print Date: 8/15/2014
File Name: GL1.dgn
Horiz. Scale: 1:20 Vert. Scale: As Noted
Staff Bridge Branch - Unit 022X Unit Leader Initials
amec AMEC Colorado Center Tower 2
2000 S. Colorado Blvd Suite 2-1000
Denver, Co 80222 Phone: 303-935-6505

Sheet Revisions		
Date:	Comments	Init.


TOWN OF JAMESTOWN

As Constructed	GENERAL LAYOUT ANDERSEN HILL BRIDGE		Project No./Code
No Revisions:	Designer: J. Summers	Structure Numbers	Project Number
Revised:	Detaller: C. Fisher		Code
Void:	Sheet Subset: Bridge	Subset Sheets: B01 of B01	Sheet Number 7

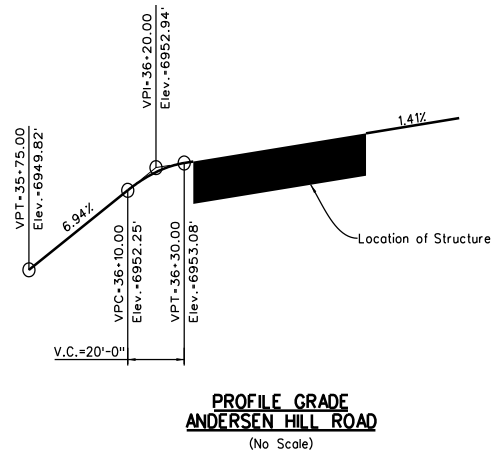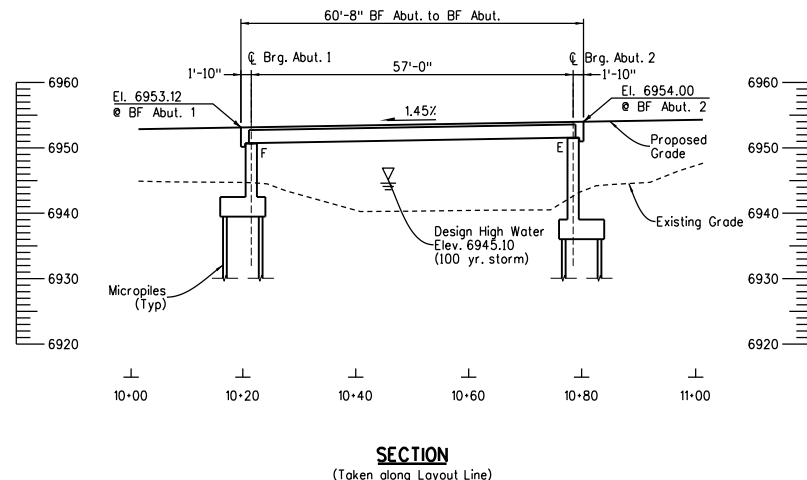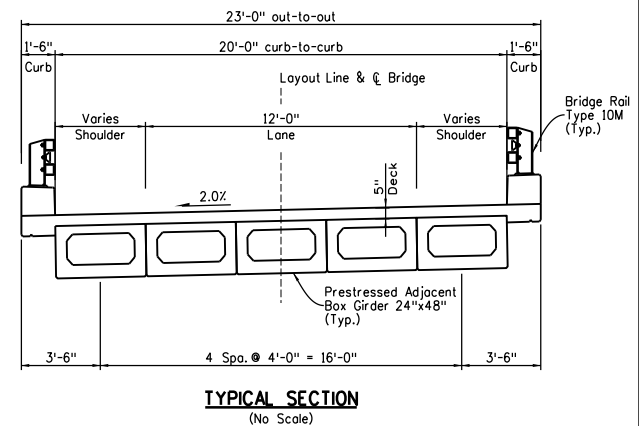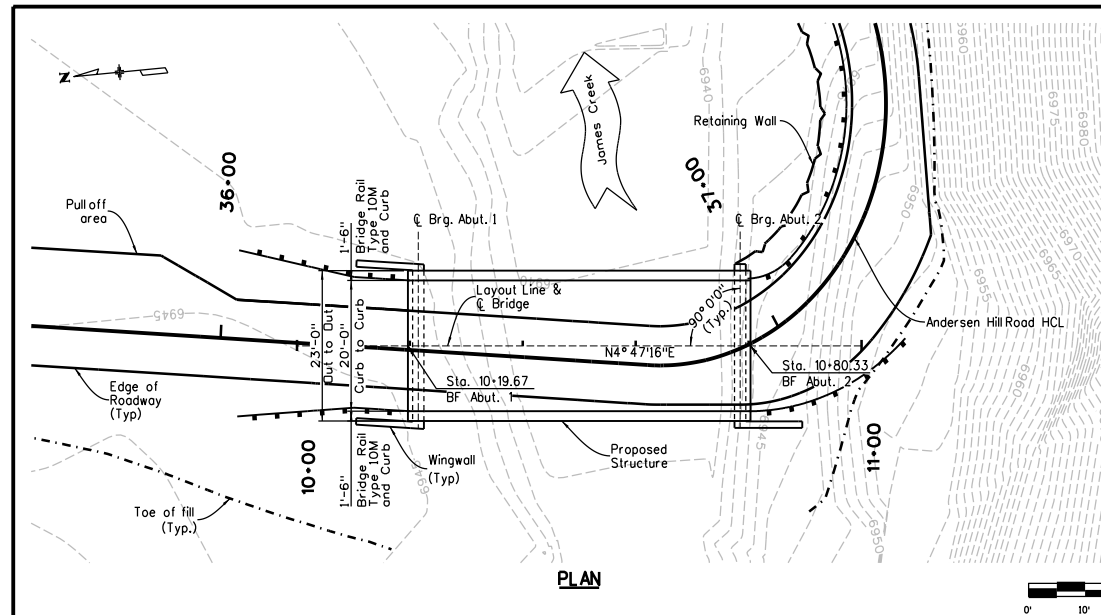

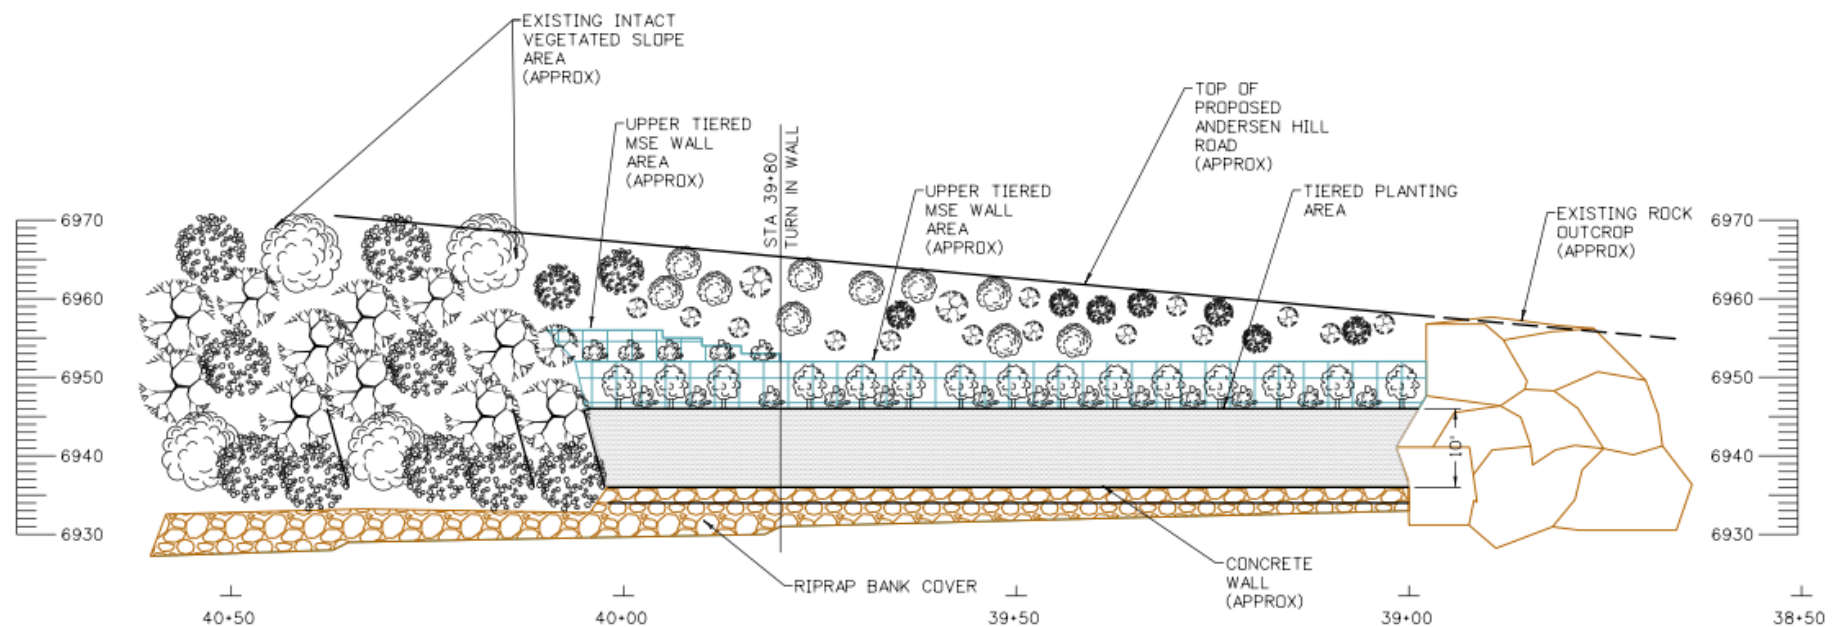

Wall B – General Front View Elevation

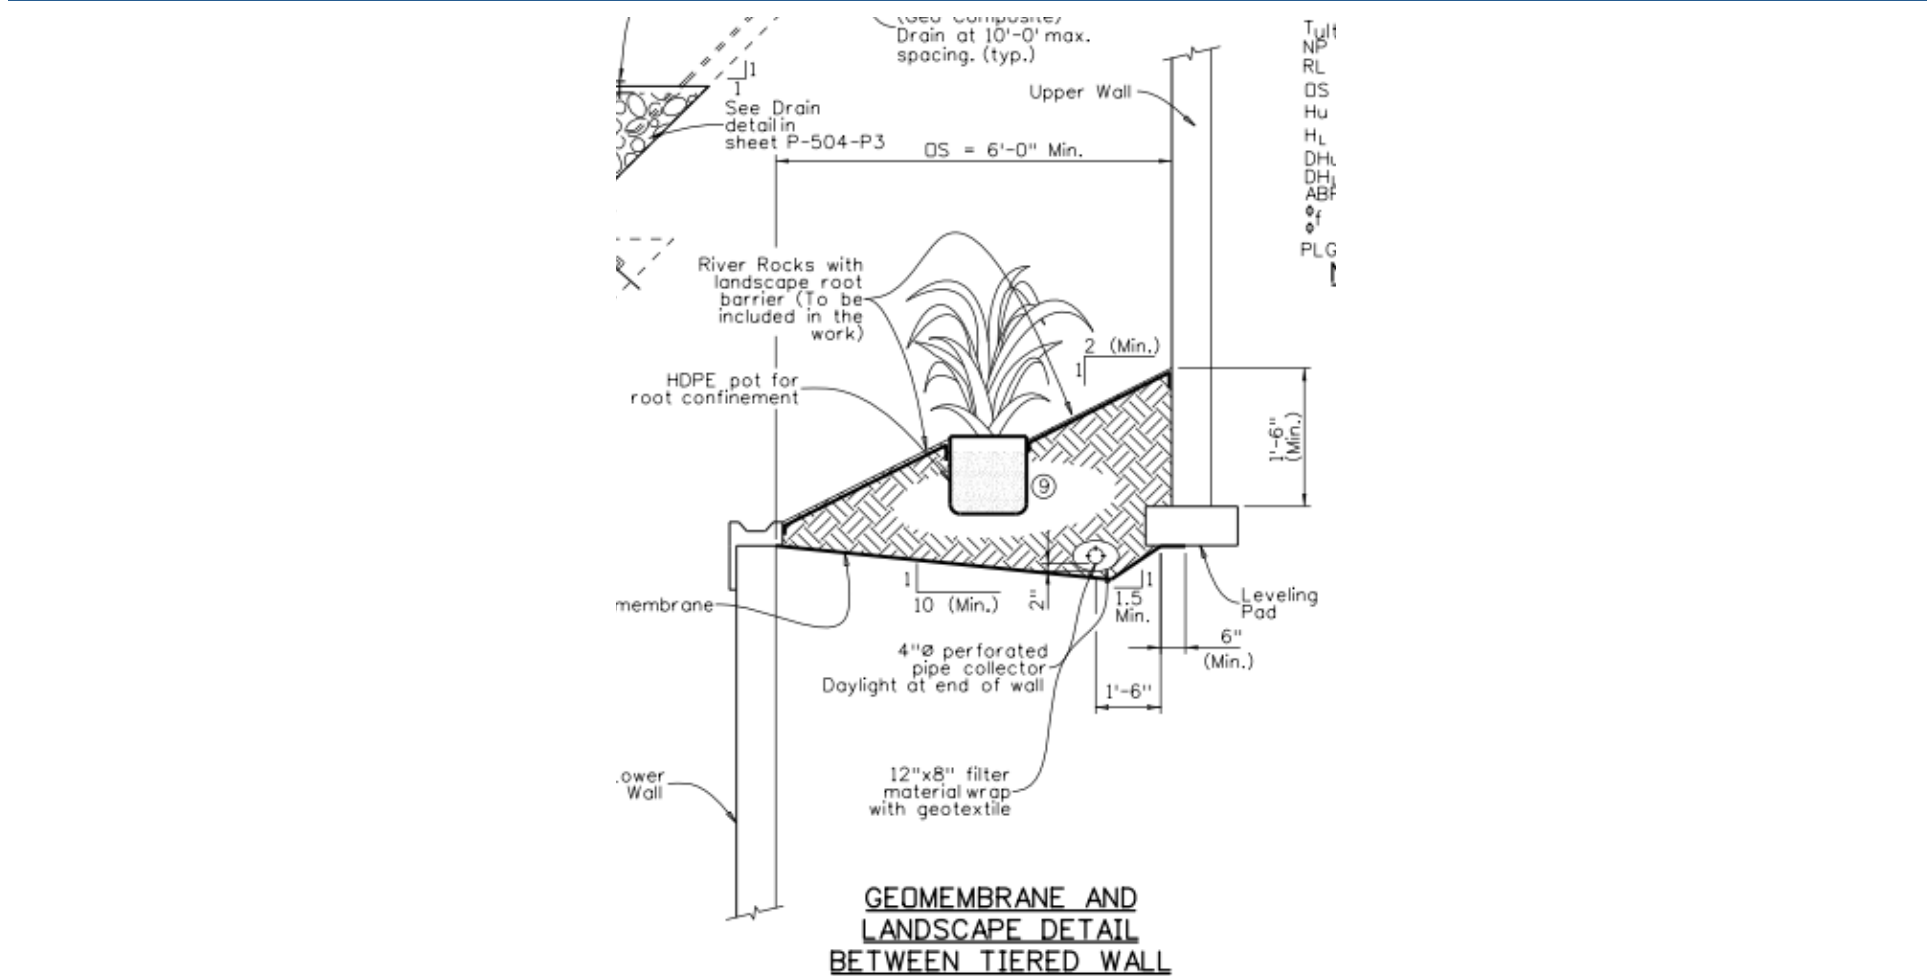

MSE Wall – Tiered Planting Area



Concrete Panel MSE Wall Examples



Concrete Panel MSE Wall Examples



Questions?